


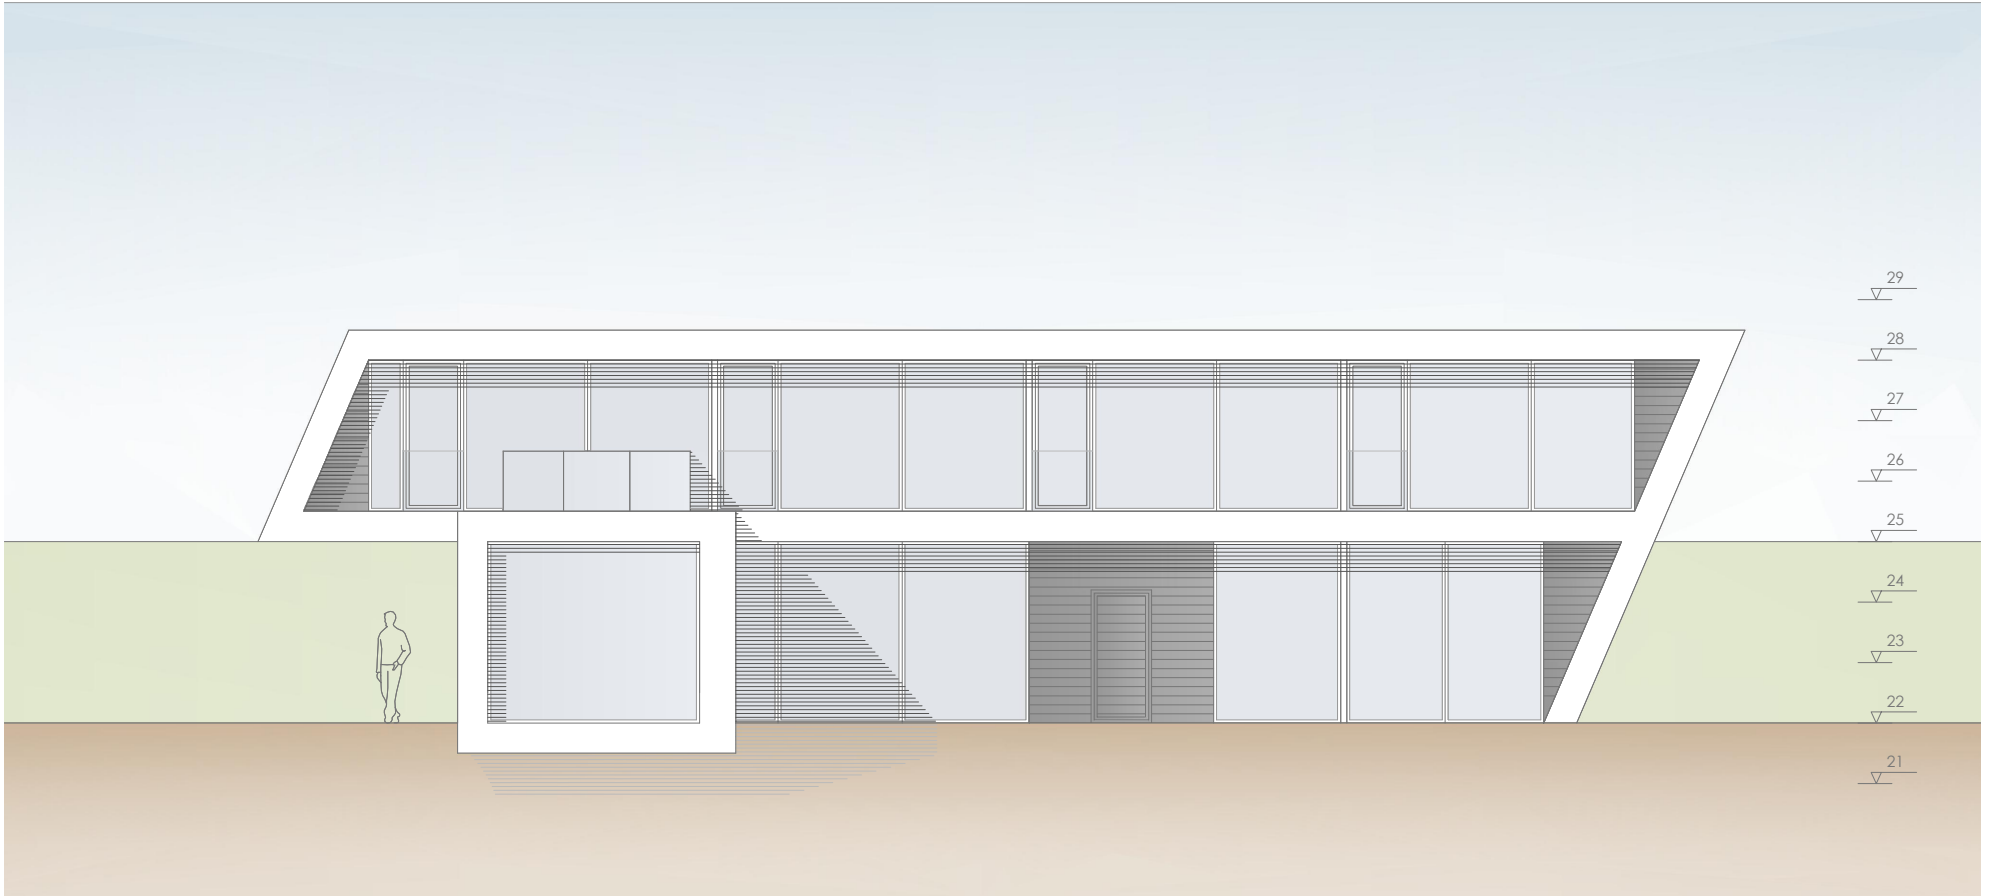


D16



ALZADO OESTE

A4 / 1:125


D16

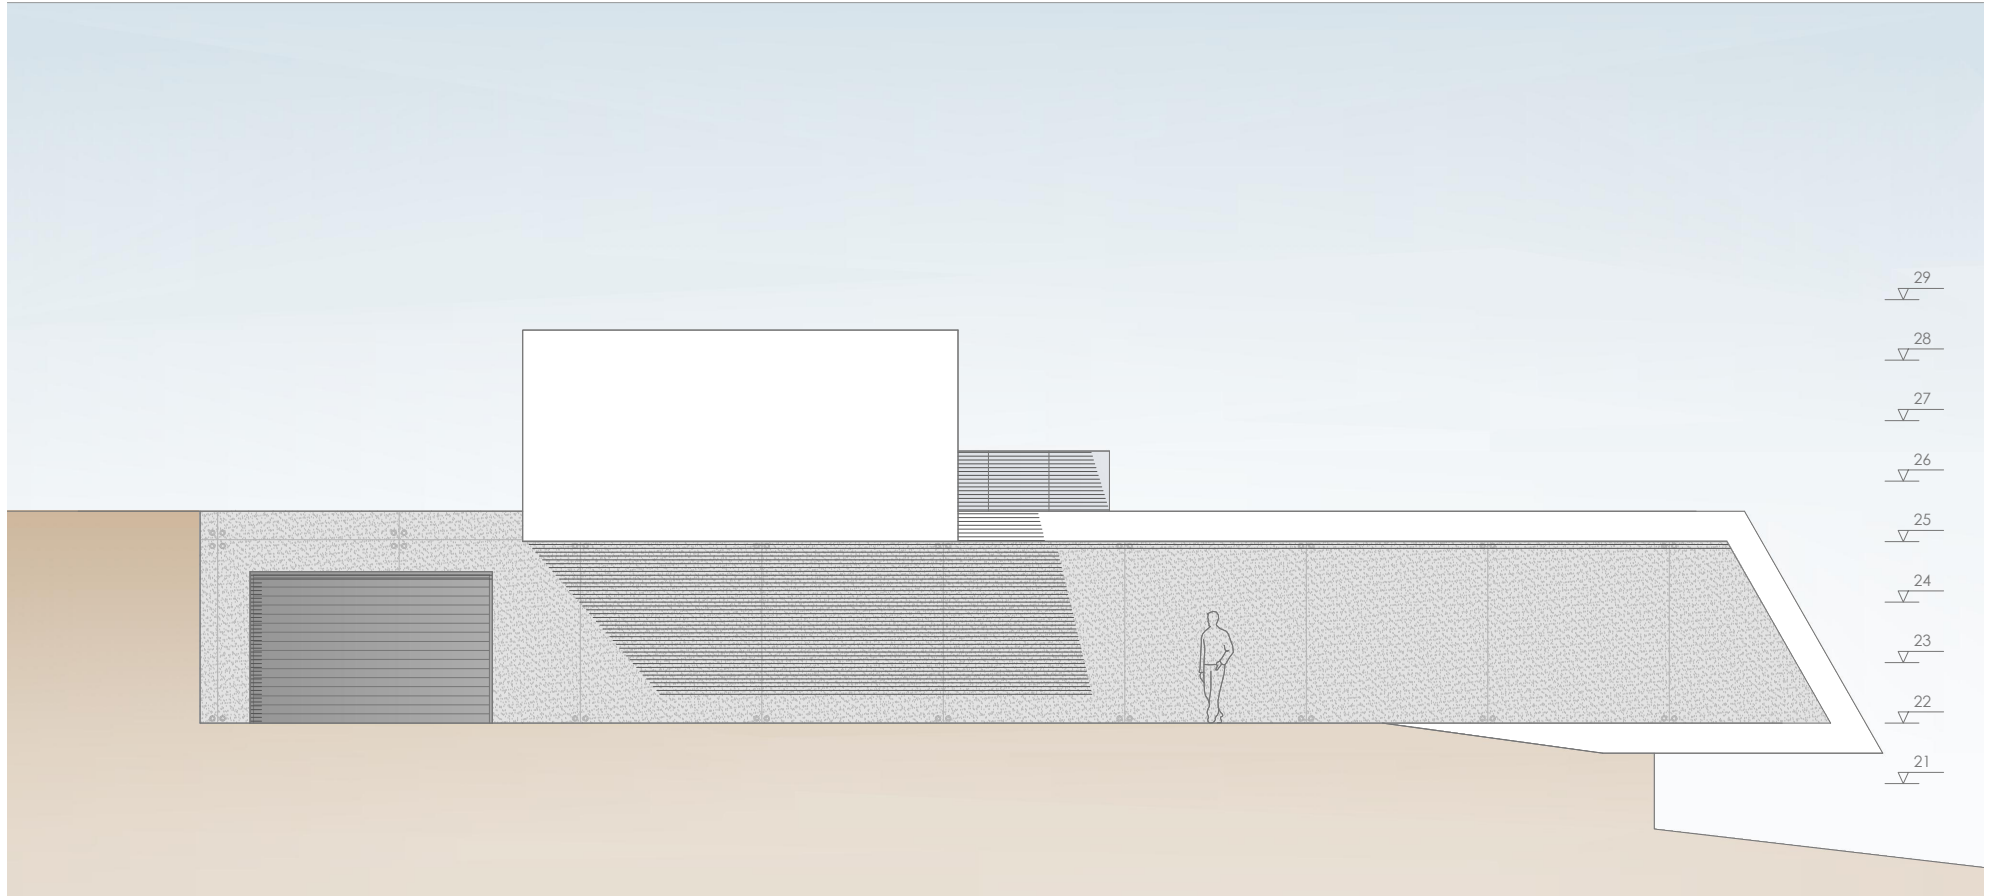

ALZADO NORTE


A4 / 1:125

D16

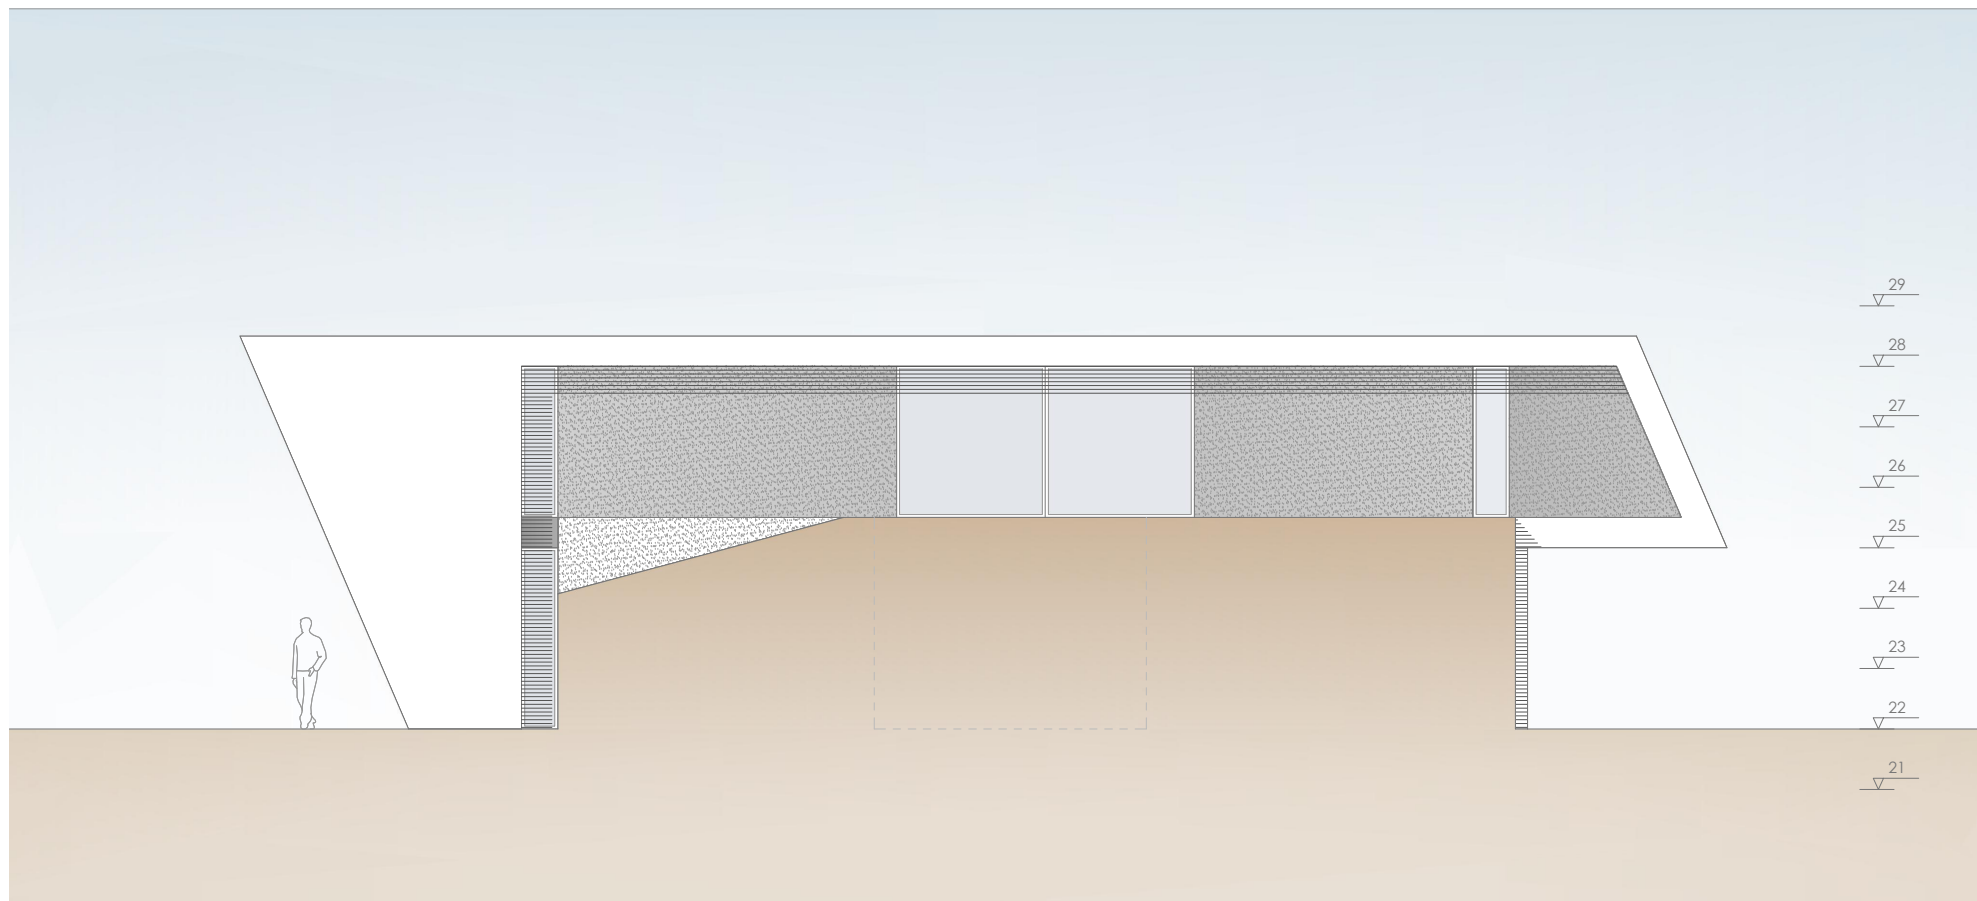

ALZADO ESTE

A4 / 1:125

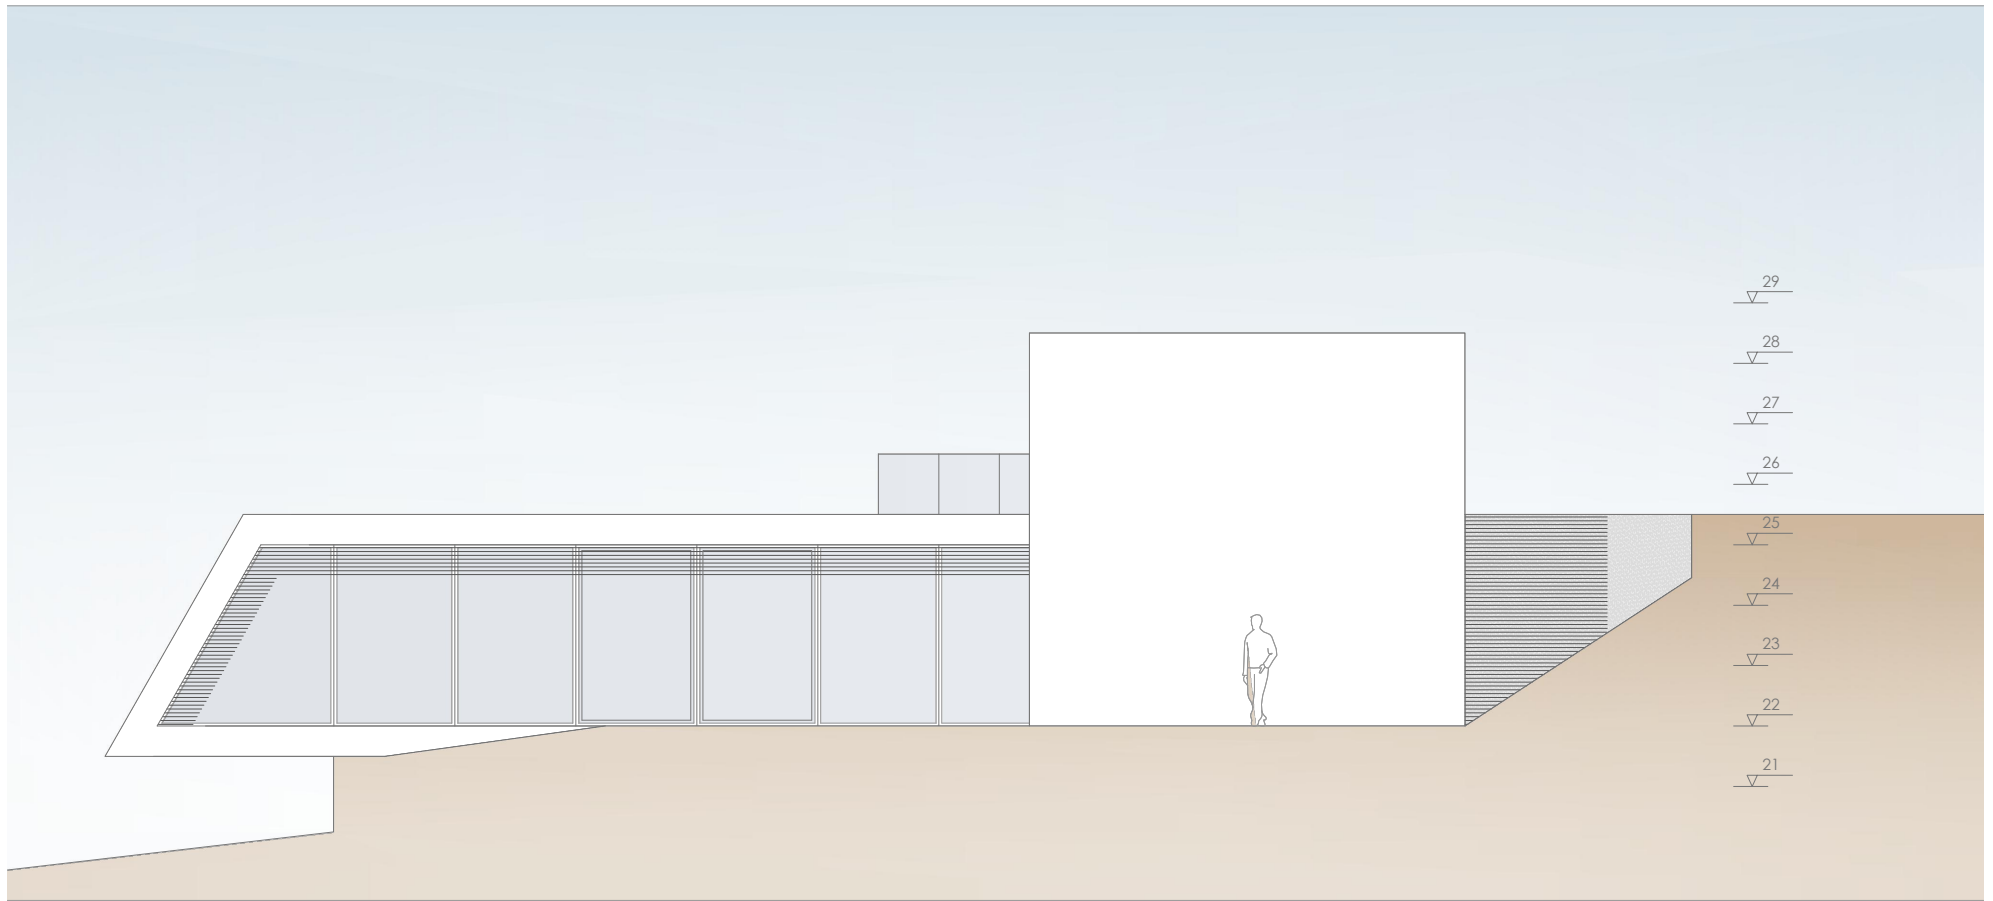

ALZADO SUR